


S.F.	AREA
1,343	MAIN LVL
N/A	SECOND LVL
1,343	TOTAL
396	GARAGE




PURE CONSTRUCTION

Legacy Heights


DATE: AUG. 05, 2024
SCALE: 1/8" = 1'-0"
DRAWN BY: AS
ELEVATIONS
<b>A1.0</b>
SHEET:

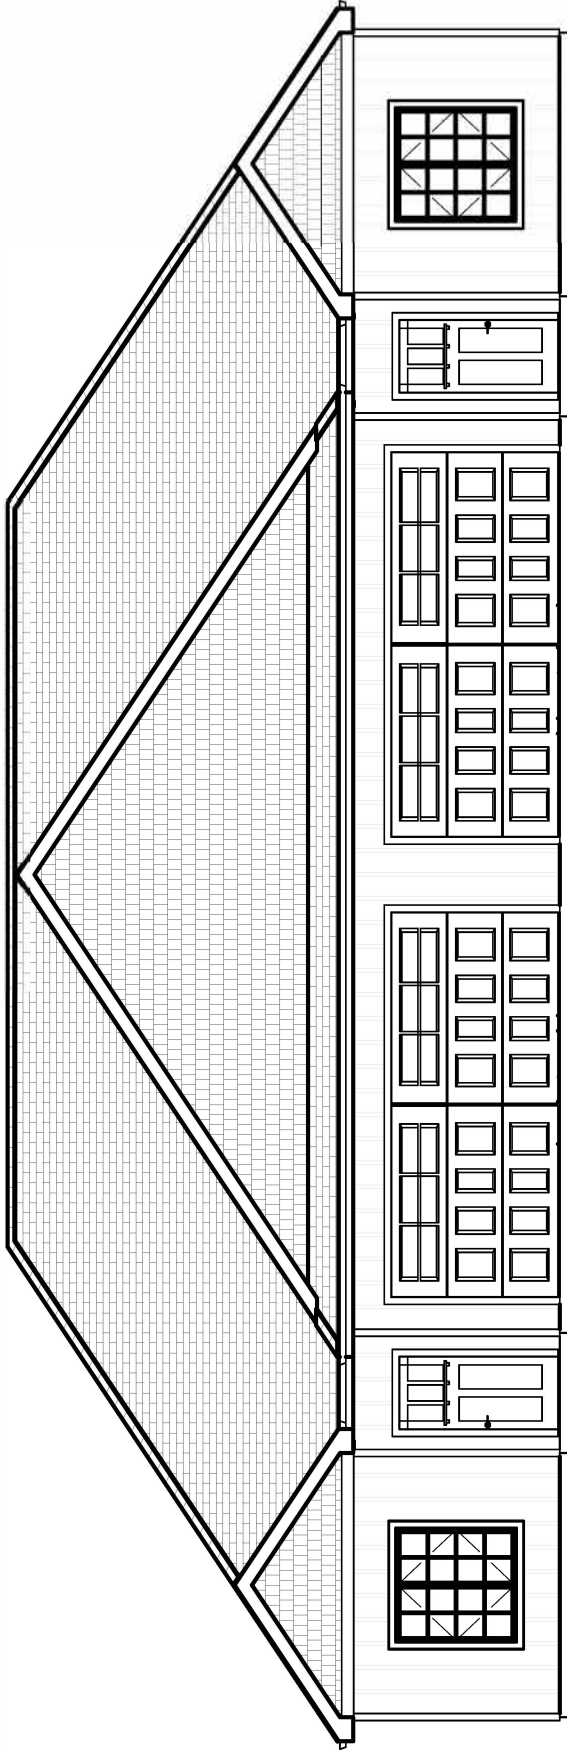

FRONT ELEVATION

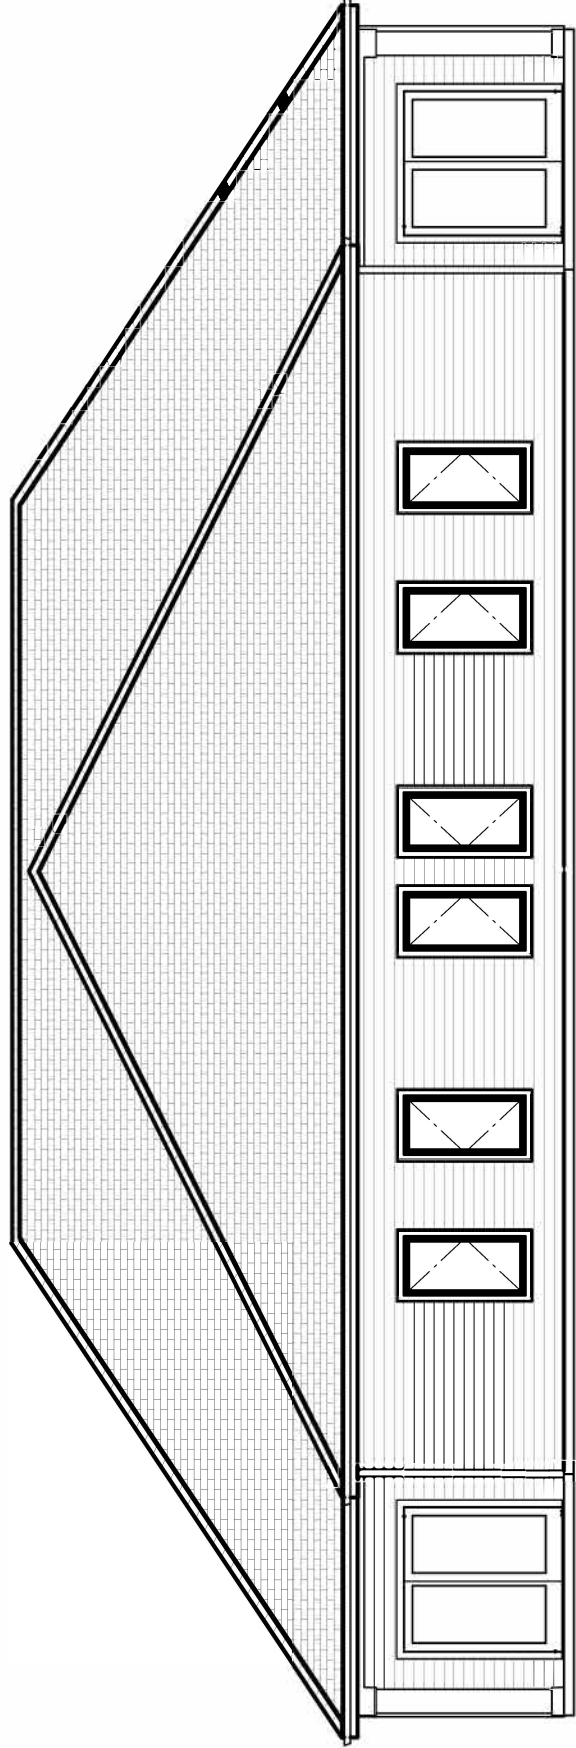

REAR ELEVATION

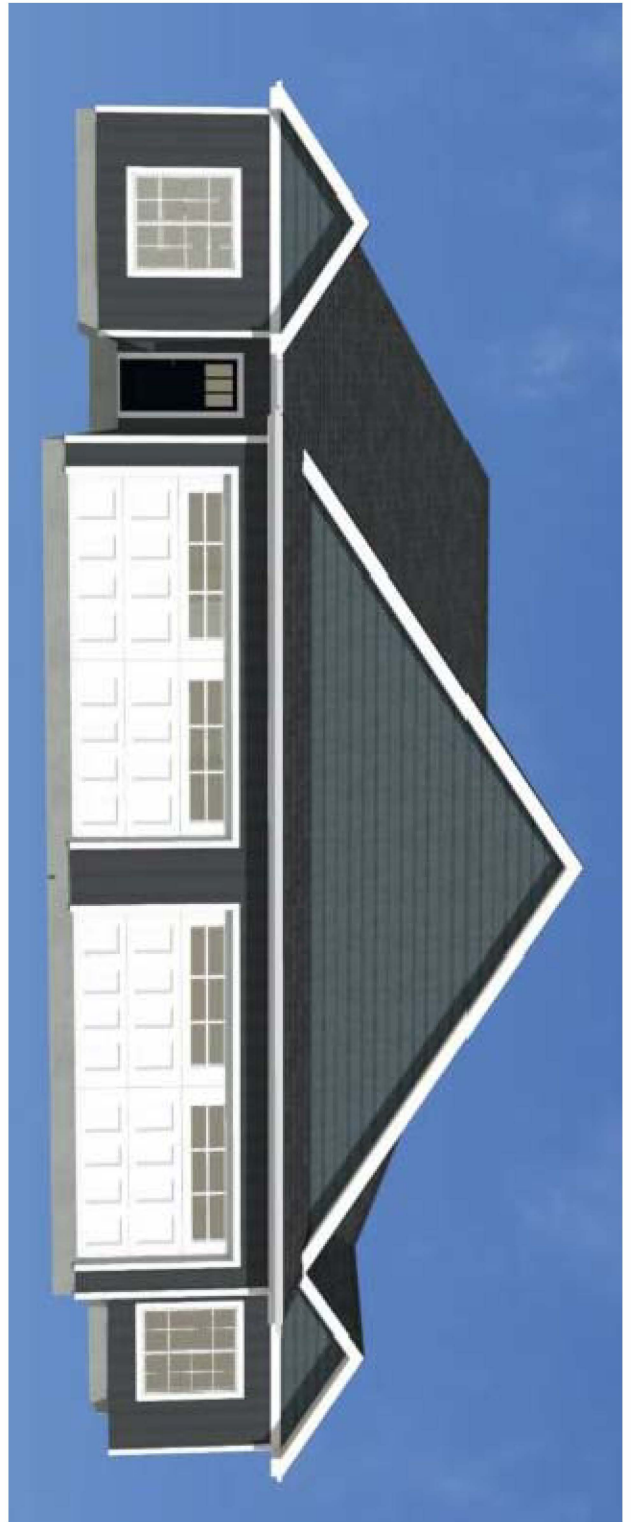

DATE: APR 05, 2024  
 SCALE: 1/8" = 1'-0"  
 DRAWN BY: AS  
 ELEVATIONS

A1.1


SHEET:

Legacy  
 Heights

PURE CONSTRUCTION



AREA	S.F.
MAIN LVL	1,343
SECOND LVL	N/A
TOTAL	1,343
GARAGE	396

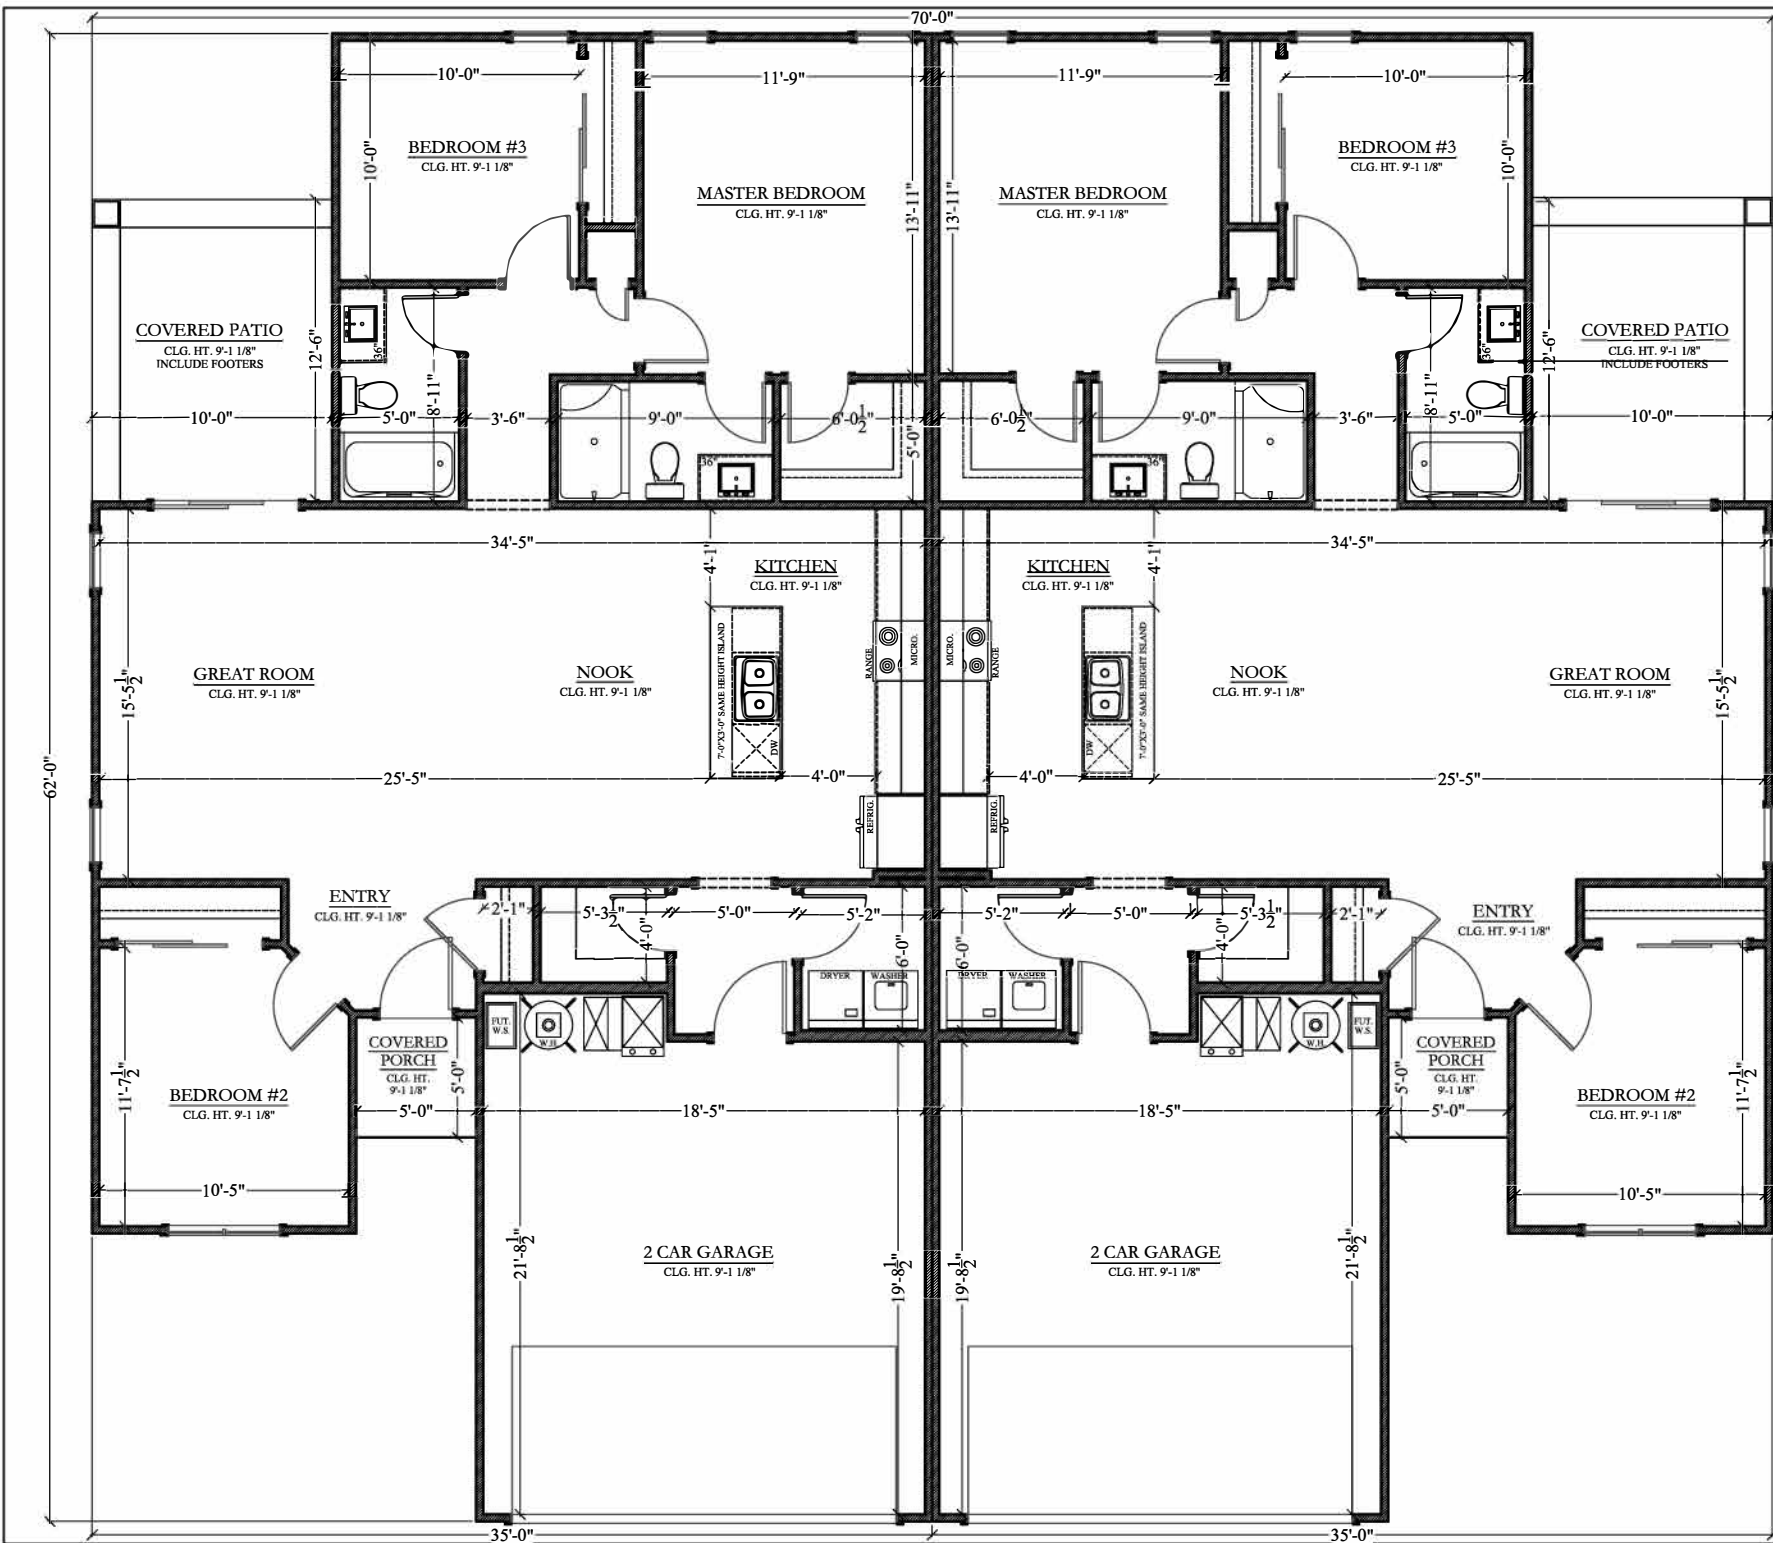

AREA	S.F.
MAIN LVL	1,343
SECOND LVL	N/A
TOTAL	1,343
GARAGE	396



PURE CONSTRUCTION

Legacy Heights

DATE:	AUG. 05, 2024
SCALE:	1/8" = 1'-0"
DRAWN BY:	AS
LEVEL:	MAIN LEVEL
SHEET:	A2.0